


### Sail Data

Sail	Material	Wt.	Luff	Leach	Foot	Area	Remarks
Main Sail	Dacron	6.50	34' 9"		15' 2"	26.4 FT <sup>2</sup>	
Jib	Dacron	6.50	36' 0"	30' 2"	13' 10"	202 FT <sup>2</sup>	
#1 Genoa	Dacron	4.50	40' 1"	38' 10"	20' 6"	389 FT <sup>2</sup>	LF MAX. 19' 6"
#2 Genoa	Dacron	5.50	40' 1"	38' 10"	20' 6"	389 FT <sup>2</sup>	LF MAX. 19' 6"
#3 Genoa	Dacron	5.50	31' 7"	30' 4"	17' 3"	255 FT <sup>2</sup>	12" TACK PENNANT
#4 Genoa	Dacron	6.50	29' 1"	25' 3"	17' 6"	218 FT <sup>2</sup>	
Spinnaker	Nylon	1.20	40' 0"	40' 0"	23' 4"		CCA MAX.: 180%
Spinnaker	Nylon	0.75					170% CCA
Storm Jib	Dacron	8.00	18' 4"	14' 8"	8' 9"	63 FT <sup>2</sup>	2' 7" PENNANT AT TACK
Storm Trysail	Dacron	8.00	19' 8"	25' 2"	12' 3"	115 FT <sup>2</sup>	

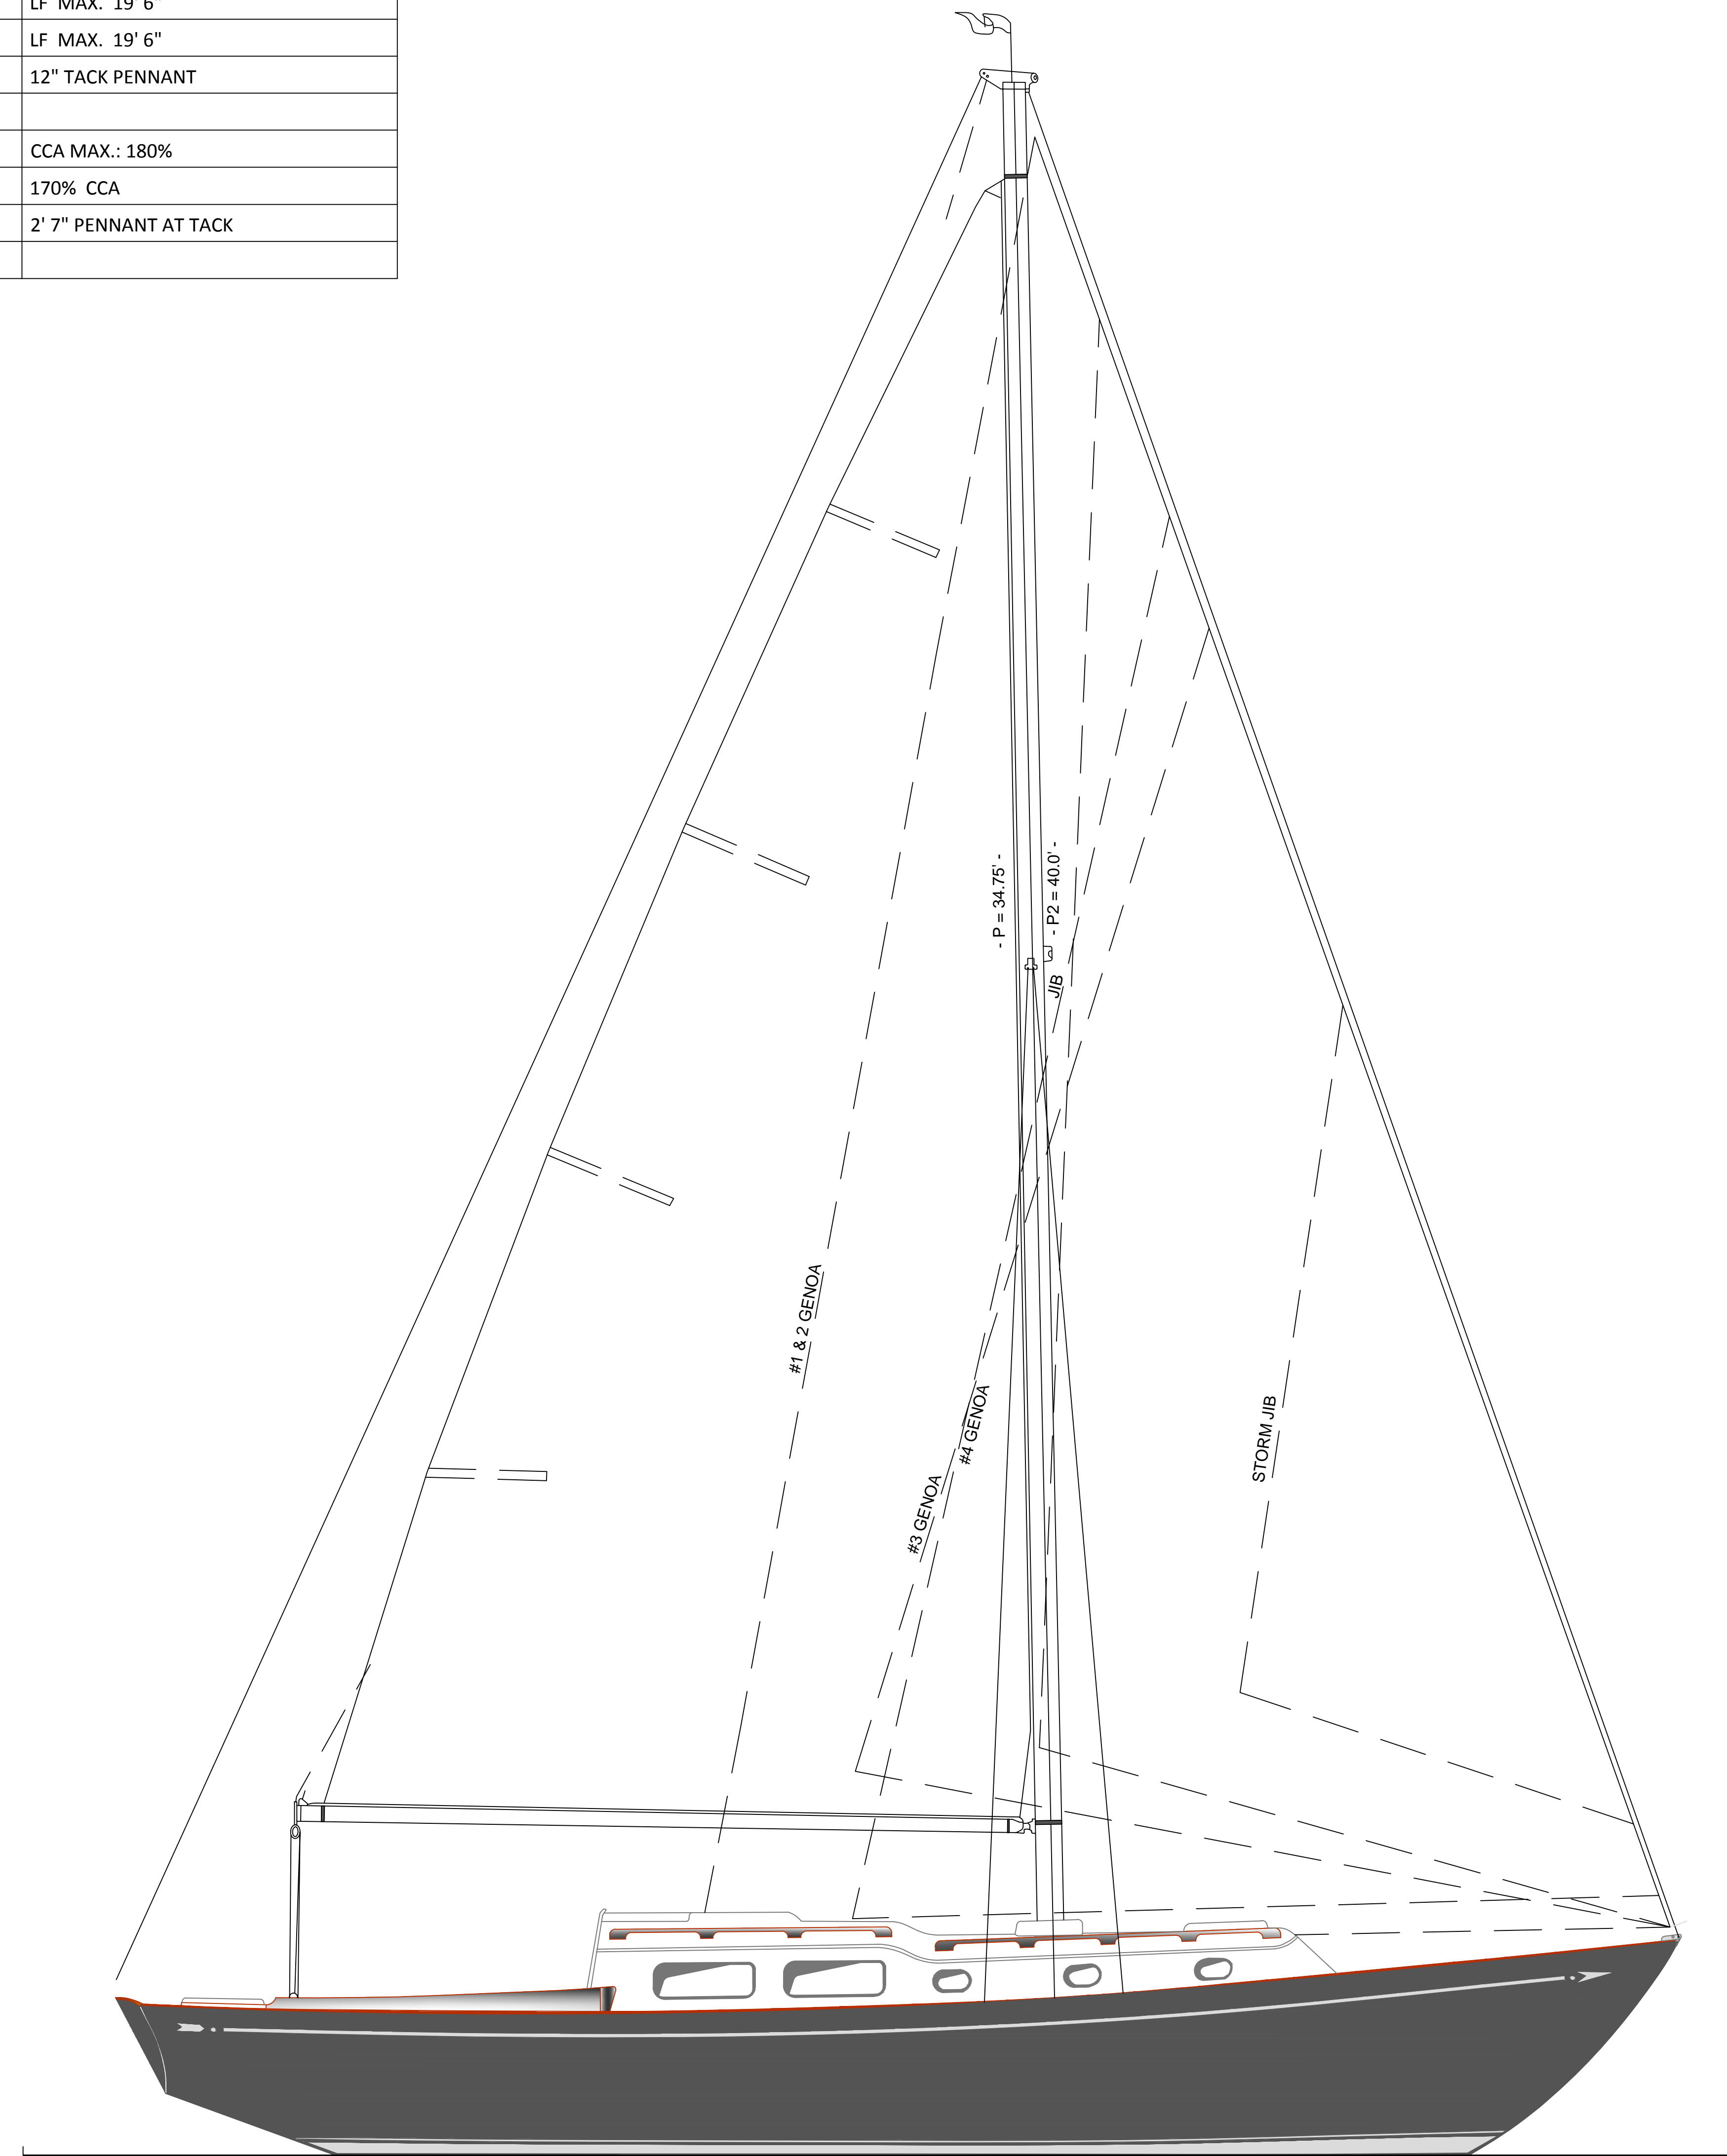

L.O.A. = 33'0"

L.W.L. = 24'0"

BEAM = 9'11"

DRAFT = 5'0"

HULL NO. 1058  
 24' L.W.L. SLOOP  
 FOB  
 ALLIED BOAT CO.  
 LUDERS MARINE CONSTRUCTION CO.  
 STAMFORD CT.  
 DRG. NO. 6759 SCALE: 1/2" = 1'  
 ESB

SAIL AREA  
 MAIN - 269 FT<sup>2</sup>  
 FORE Δ - 260 FT<sup>2</sup>  
 TOTAL - 529 FT<sup>2</sup>